


GROOVED BEAM BLOCK
 1 EACH - #4 IN 6' WALL
 2 EACH - #4 IN 8' WALL
 CONTINUOUS

6' or 8' GARDEN WALL			
H	B	VERT REINF.	
6'	24"	#3	32" OC
5'	20"	#3	48" OC
4'	16"	#3	48" OC
3'	12"	#3	48" OC
FOOTING DEPTH			10" MIN

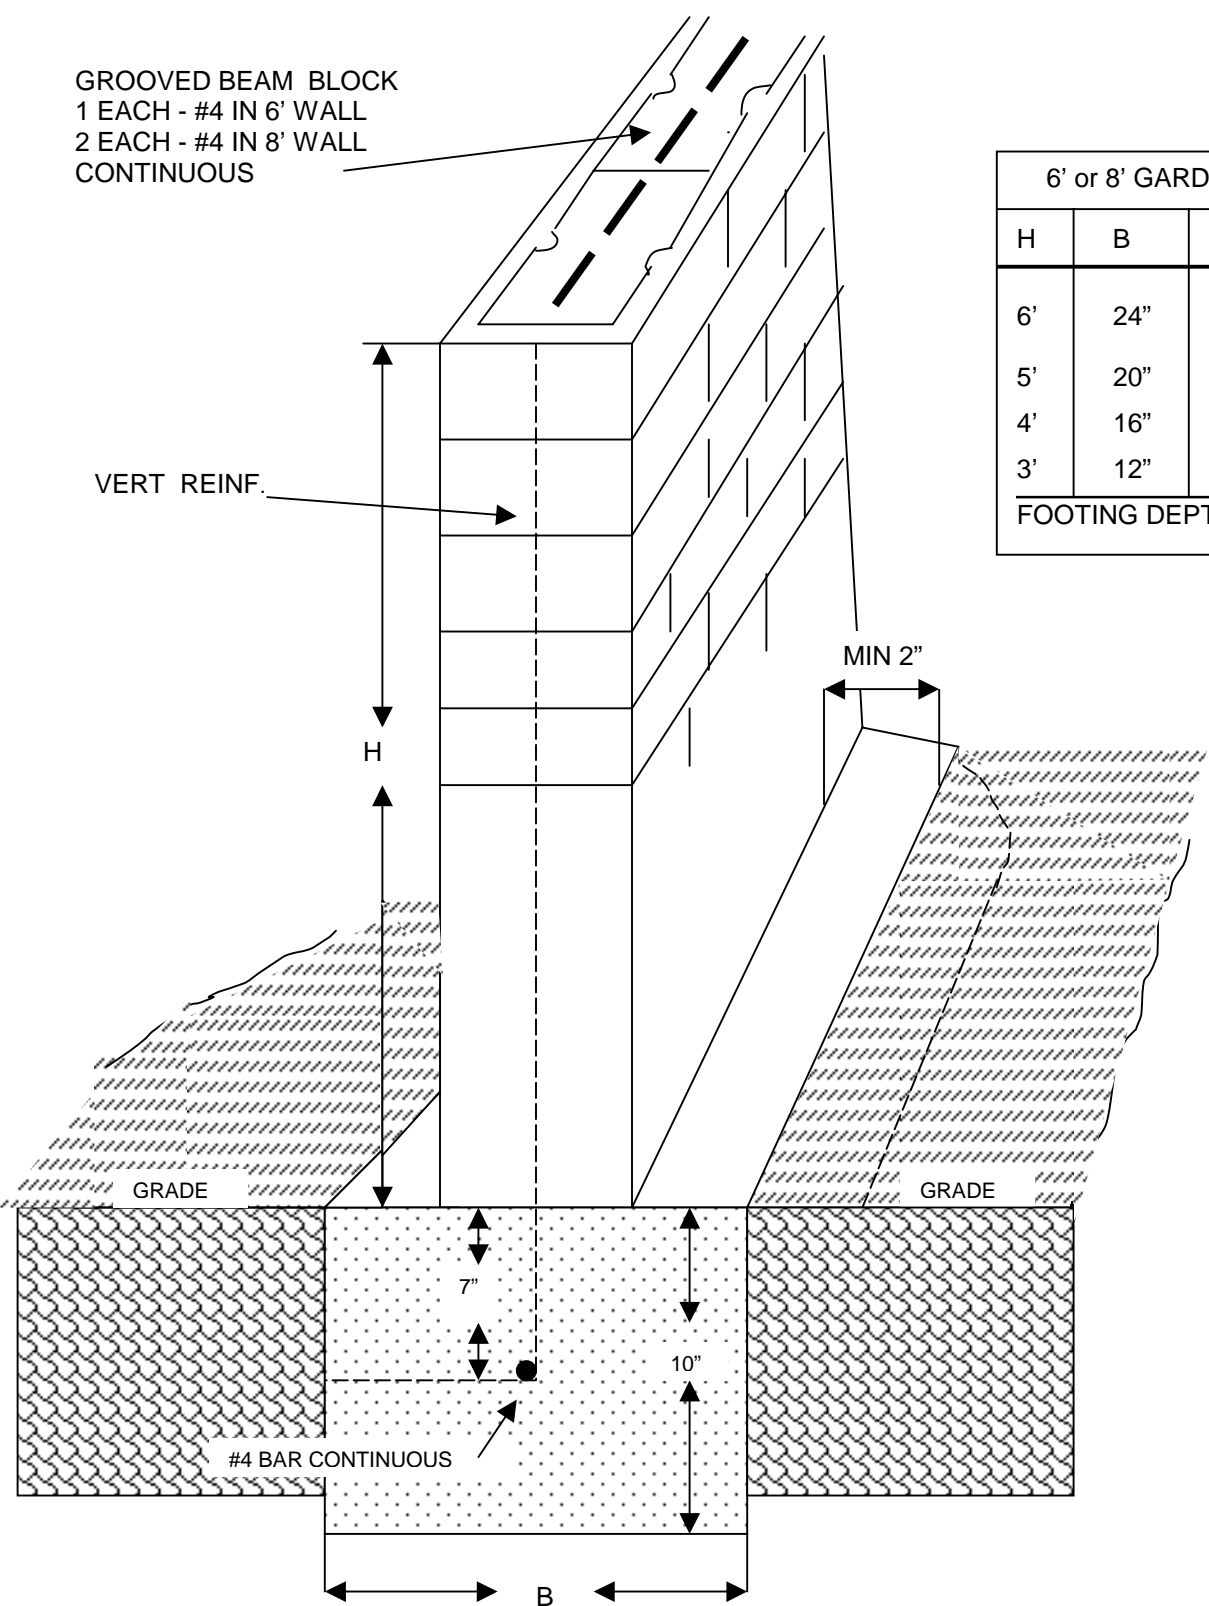

VERT REINF.

H

MIN 2"

GRADE

GRADE

7"

10"

#4 BAR CONTINUOUS

B

NOTES:

1. CONTINUOUS CONCRETE CAP
2. ALL CELLS TO BE GROUTED WHERE VERTICAL REINFORCEMENT IS REQUIRED
3. MINIMUM LAP OF REINFORCEMENT 40 X DIAMETER OF BARS

**CITY OF COLTON
 GARDEN WALL DETAIL**

REVISED: June 14, 2001